



SMITH RESIDENCE

3367 SILVERADO DRIVE, CUMMING, IA 50061

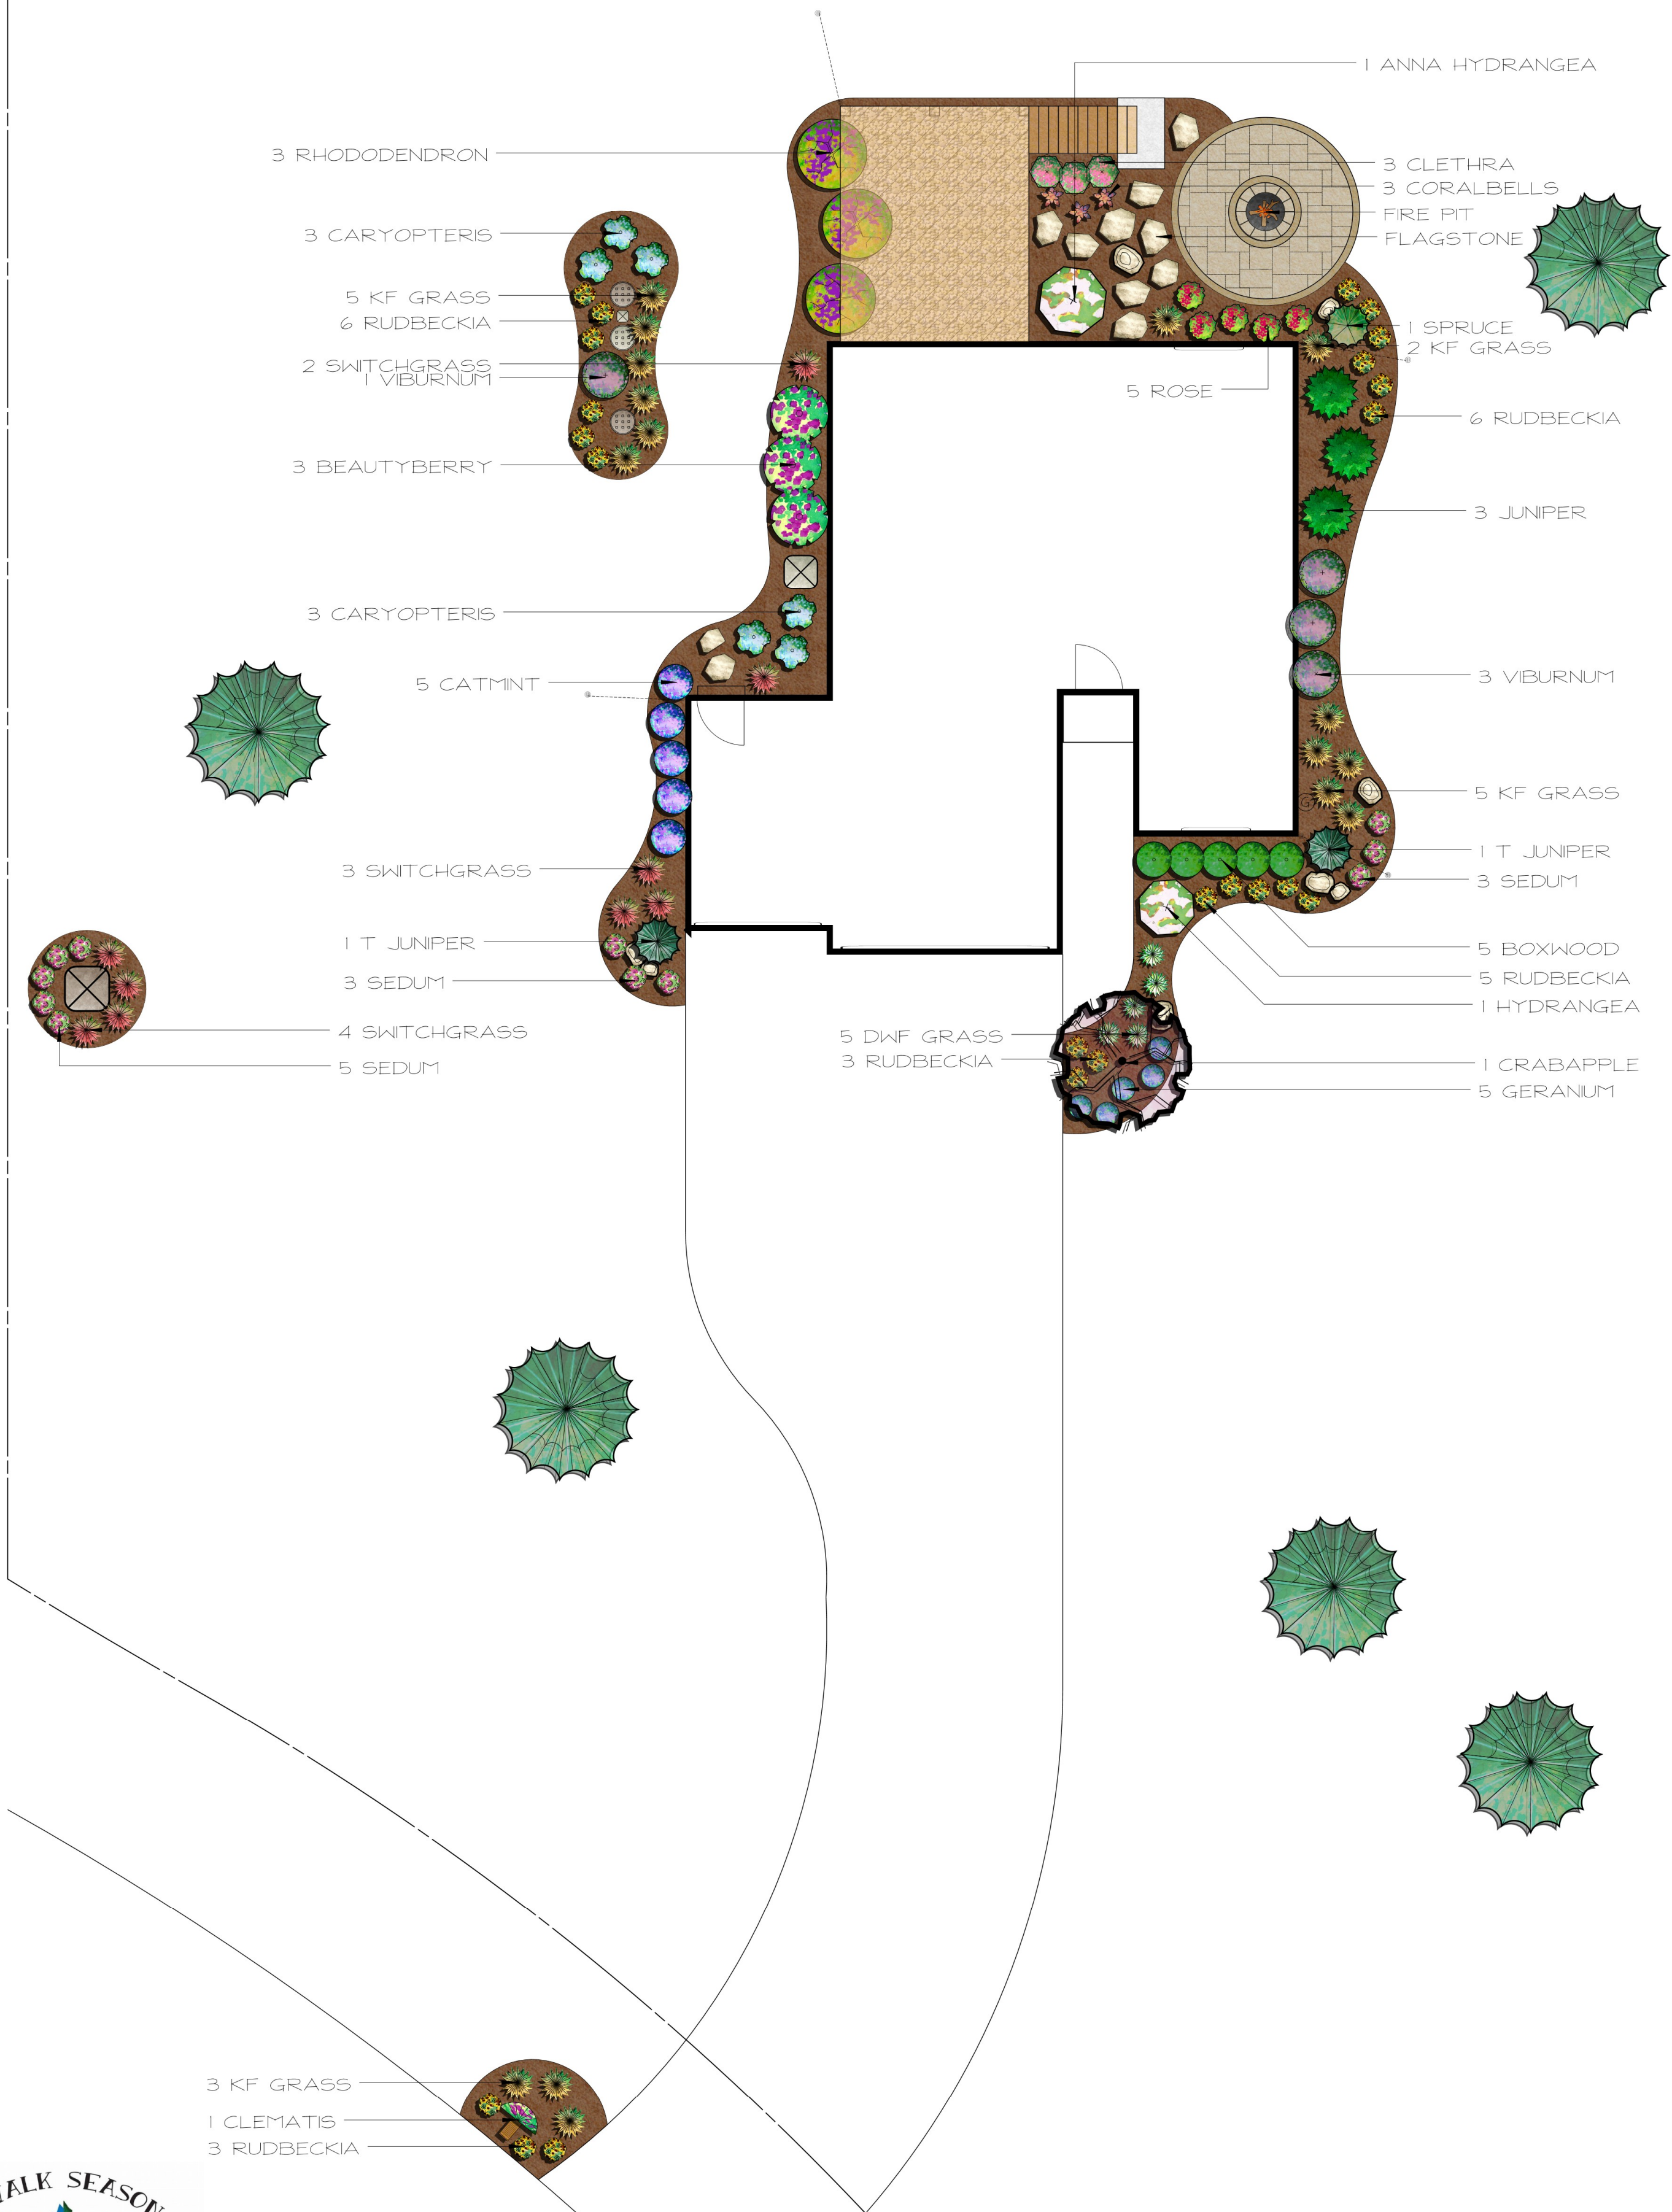


DESIGN BY: CLAYTON GARRISON & LIZ VESTECKA
ON 18 X 24 " PAPER

SCALE : 1" = 10'

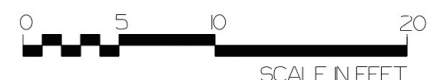

APRIL 2020

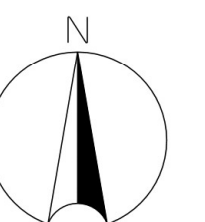

(515)402-2364